



Last Modified :- Dec 15, 2017 - 8:33am

G:\41\31195\CAD\Drawings\403_SOUTH_PINE_ROAD\CN-8193_Right_Turn_Boy_Extensions\Misc\Drawings\Sketches\SK001_B.dwg

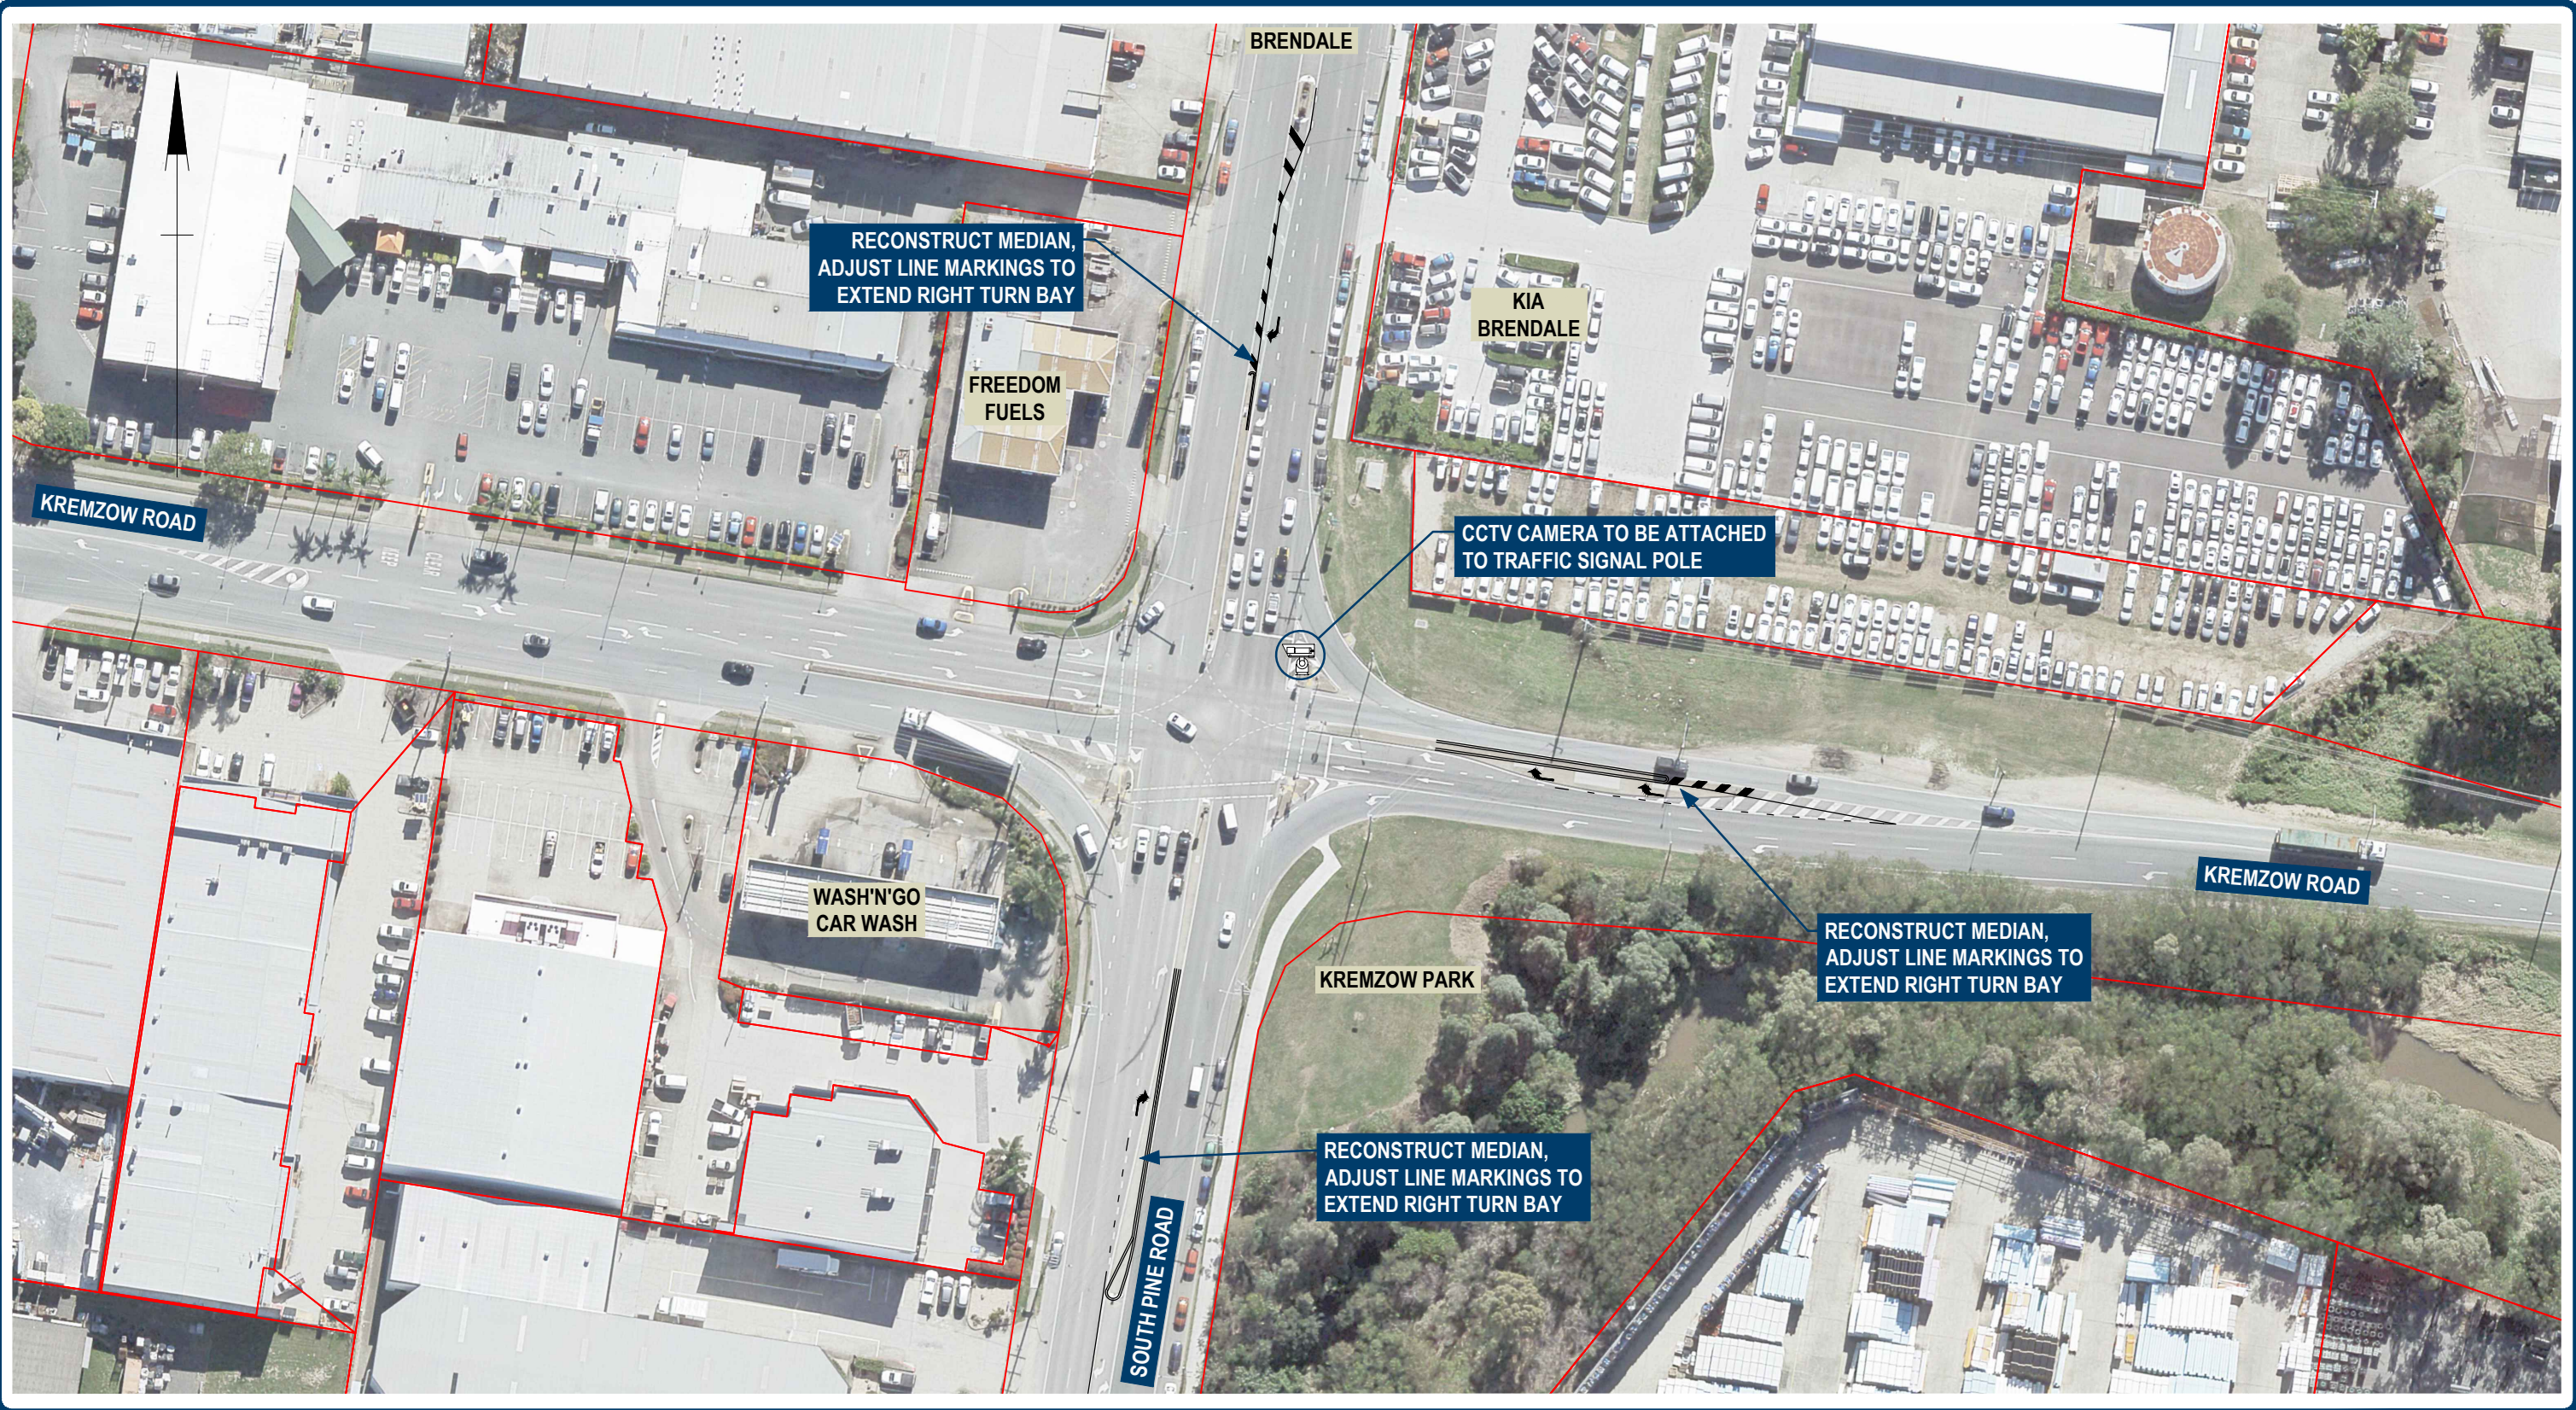

South Pine Road / Kremzow Road Intersection
 Brendale
 Right Turn Bay Extensions

South Pine Road
 250/403/534087
 Great state. Great opportunity.

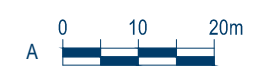

Drawing No. SK001 (B)
 Drawn: J. FLEITER
 Design: J. FLEITER

